




SUBURB OF BRINKIN

Mal Nairn Auditorium

FUTURE EXPANSION

BUILDING LEGEND

BLDG. No.	BLDG. NAME
1	REFRIGERATION & AIR CONDITIONING BUILD'G.
2	AUTOMOTIVE BUILDING
3	REFRIG & AUTO CLASSROOMS & OFFICES
4	HAIRDRESSING BUILDING
5	VOCATIONAL STUDIES BUILDING
6	BUILDING TRADES BUILDING
7	APPLIED ELECTRICITY BUILDING
8	VEHICLE BODY BUILDING
9	MECHANICAL TRADES BUILDING
10	ENGINEERING BUILDING
11	PLUMBING And GASFITTING BUILDING
12	GALLERY BUILDING
13	CENTRAL CHILLER PLANT No.1 And STORES
14	FINE ARTS BUILDING
15	FACILITIES MANAGEMENT BUILDING
16	BREEZEWAY BUILDING
17	UNIVERSITY THEATRE
17A	SOUND SHELL
18	-
19	PRINTING & PUBLISHING BUILDING
20	CARETAKER'S COTTAGE
21	CHANGE ROOMS & TOILETS
21A	BRAND PAVILION
22	BUSINESS BUILDING
23	EDUCATION BUILDING
24	CENTRAL TEACHING BUILDING
25	NORTH FLINDERS INTERNATIONAL HOUSE
26	METAL FABRICATION & WELDING BUILDING
27	CONTEMPORARY MUSIC
28	UNIVERSITY ADMINISTRATION
29	UNI INFO SHOP
30	FACULTY OF ABORIGINAL And TORRES STRAIT ISLANDER STUDIES BUILDING (FACULTY OF INDIGENOUS RESEARCH AND EDUCATION)
31	COMMERCIAL BUILDING
32	STUDENT ADMIN./SPORTS ASSOCIATION
33	FLAMMABLE GOODS STORE
34	PRINTMAKING STUDIOS
35	MAL NAIRN AUDITORIUM
36	LIGHT FABRICATION BUILDING
37	HEAVY VEHICLE BUILDING
38	THE LIBRARY
39	ARTS LAW BUILDING
40	AQUACULTURE HORTICULTURE BUILDING
41	TECHNOLOGY BUILDING
42	SCIENCE BUILDING
43	WARDEN'S HOUSE
44	UNIVERSITY CHILD CARE CENTRE
45	ANIMAL HOUSE
46	SHADE HOUSE SERVICE CENTRE
D19	FACILITIES MANAGEMENT COMPOUND
D21	CP CLASSROOMS and FMD STORES
D26	FMD TRANSMITTER
D28	FACULTY OF ABORIGINAL And TORRES STRAIT ISLANDER STUDIES

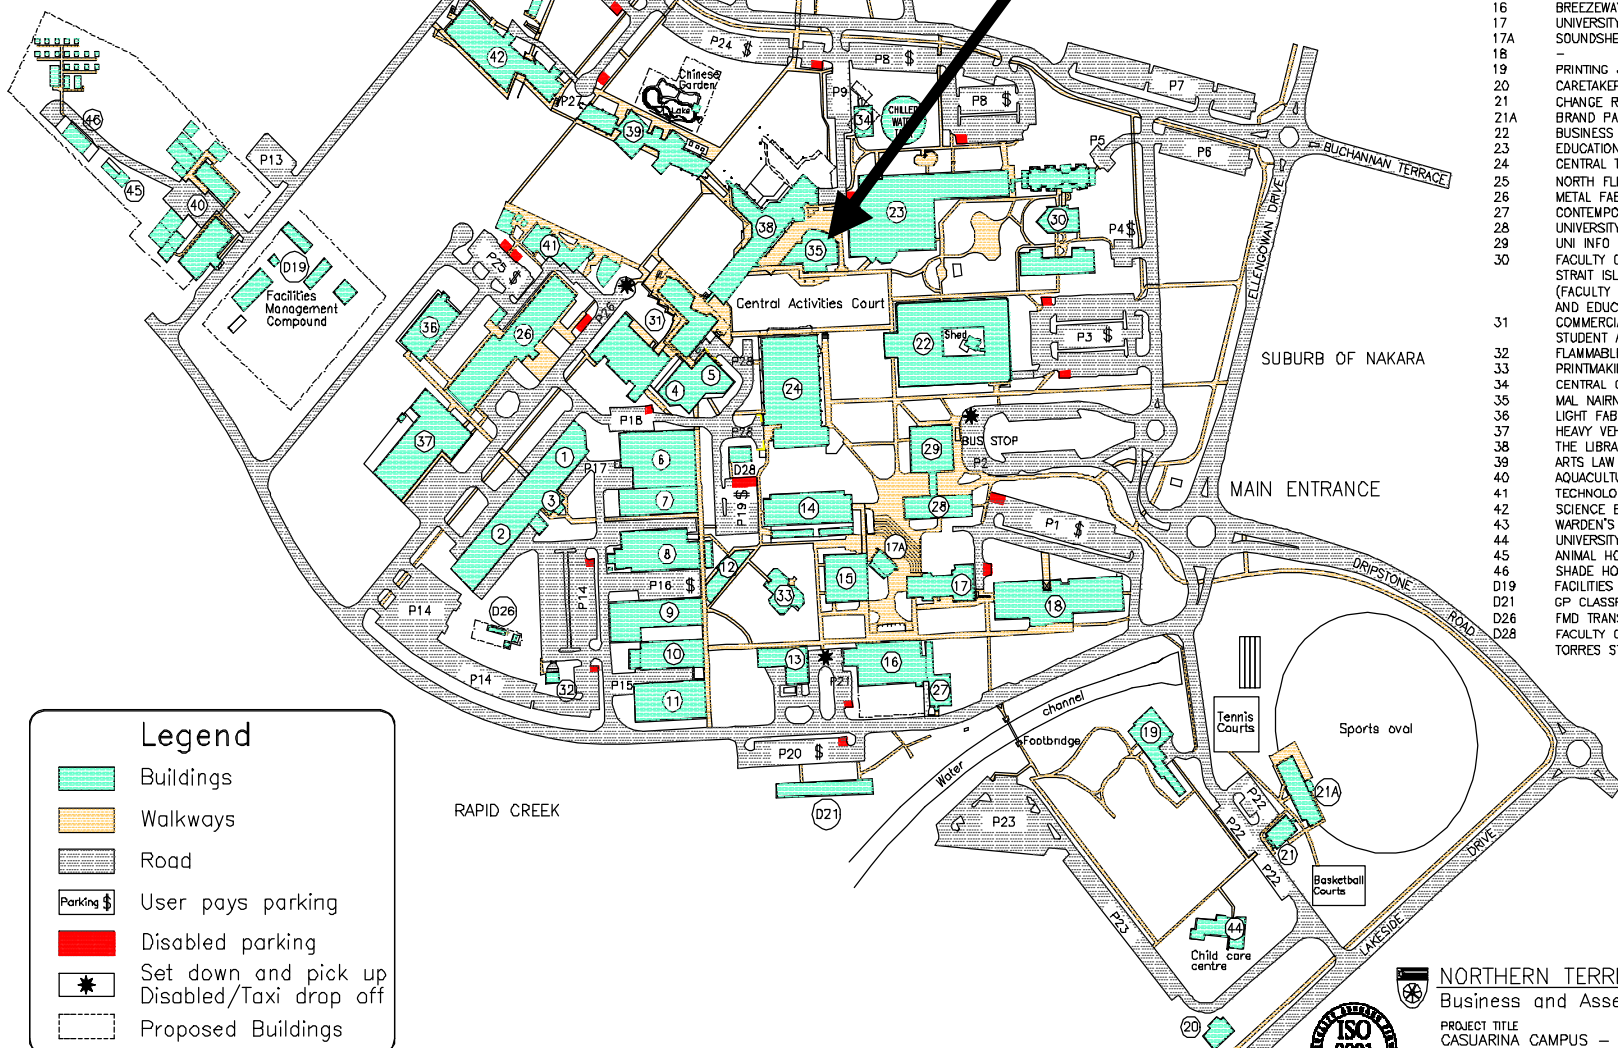

Legend

- Buildings
- Walkways
- Road
- User pays parking
- Disabled parking
- Set down and pick up / Disabled/Taxi drop off
- Proposed Buildings

NORTHERN TERRITORY UNIVERSITY CASUARINA CAMPUS – SITE PLAN



NORTHERN TERRITORY UNIVERSITY
 Business and Asset Services Division
 PROJECT TITLE: CASUARINA CAMPUS – SITE PLAN
 SCALE: 0 20 40 60 80 100 m
 DATE: May'02
 DRAWN: S.Lih
 DWG No.: L1 of 2