



**PART LEVEL 1 PLAN
AUDITORIUM UNDERCROFT, TOILETS & STORES**

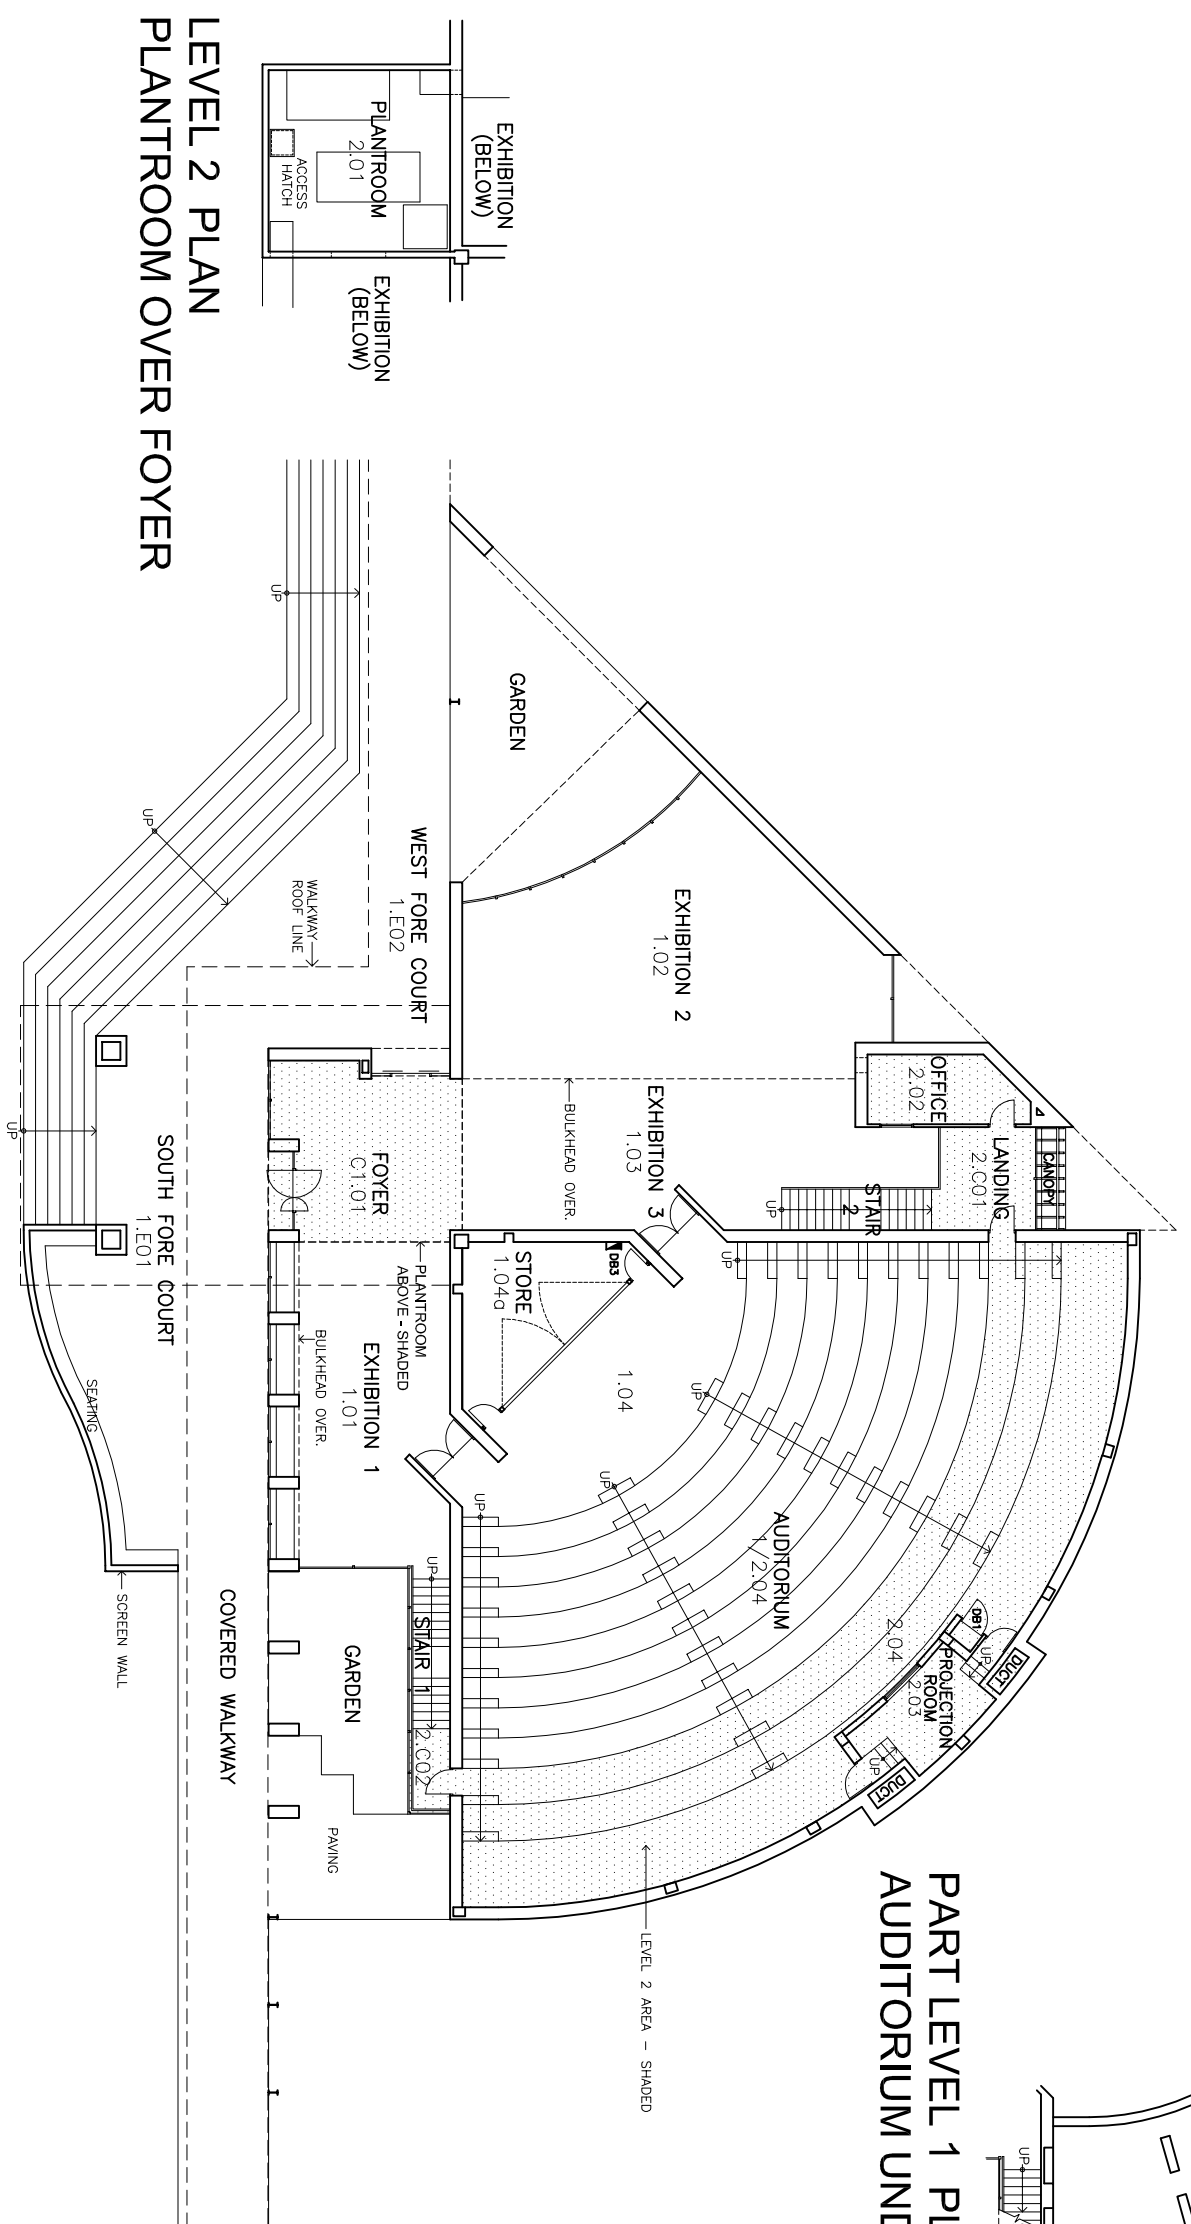

**LEVEL 2 PLAN
PLANTROOM OVER FOYER**

**LEVEL 1 & 2 PLANS
EXHIBITION SPACE & AUDITORIUM**

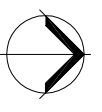

RED • BUILDING 7 PLANS
 0 1 2 3 4 5 BAR SCALE 1:100
 SCALE 1:250 AT A3



C

TITLE
RED • BUILDING 7 LEVELS 1 & 2 PLANS

BD	Drawing no.	Rev	Date
Dnr: CDU	RD7-01.1	-----	30/06/08
cad: BH			