

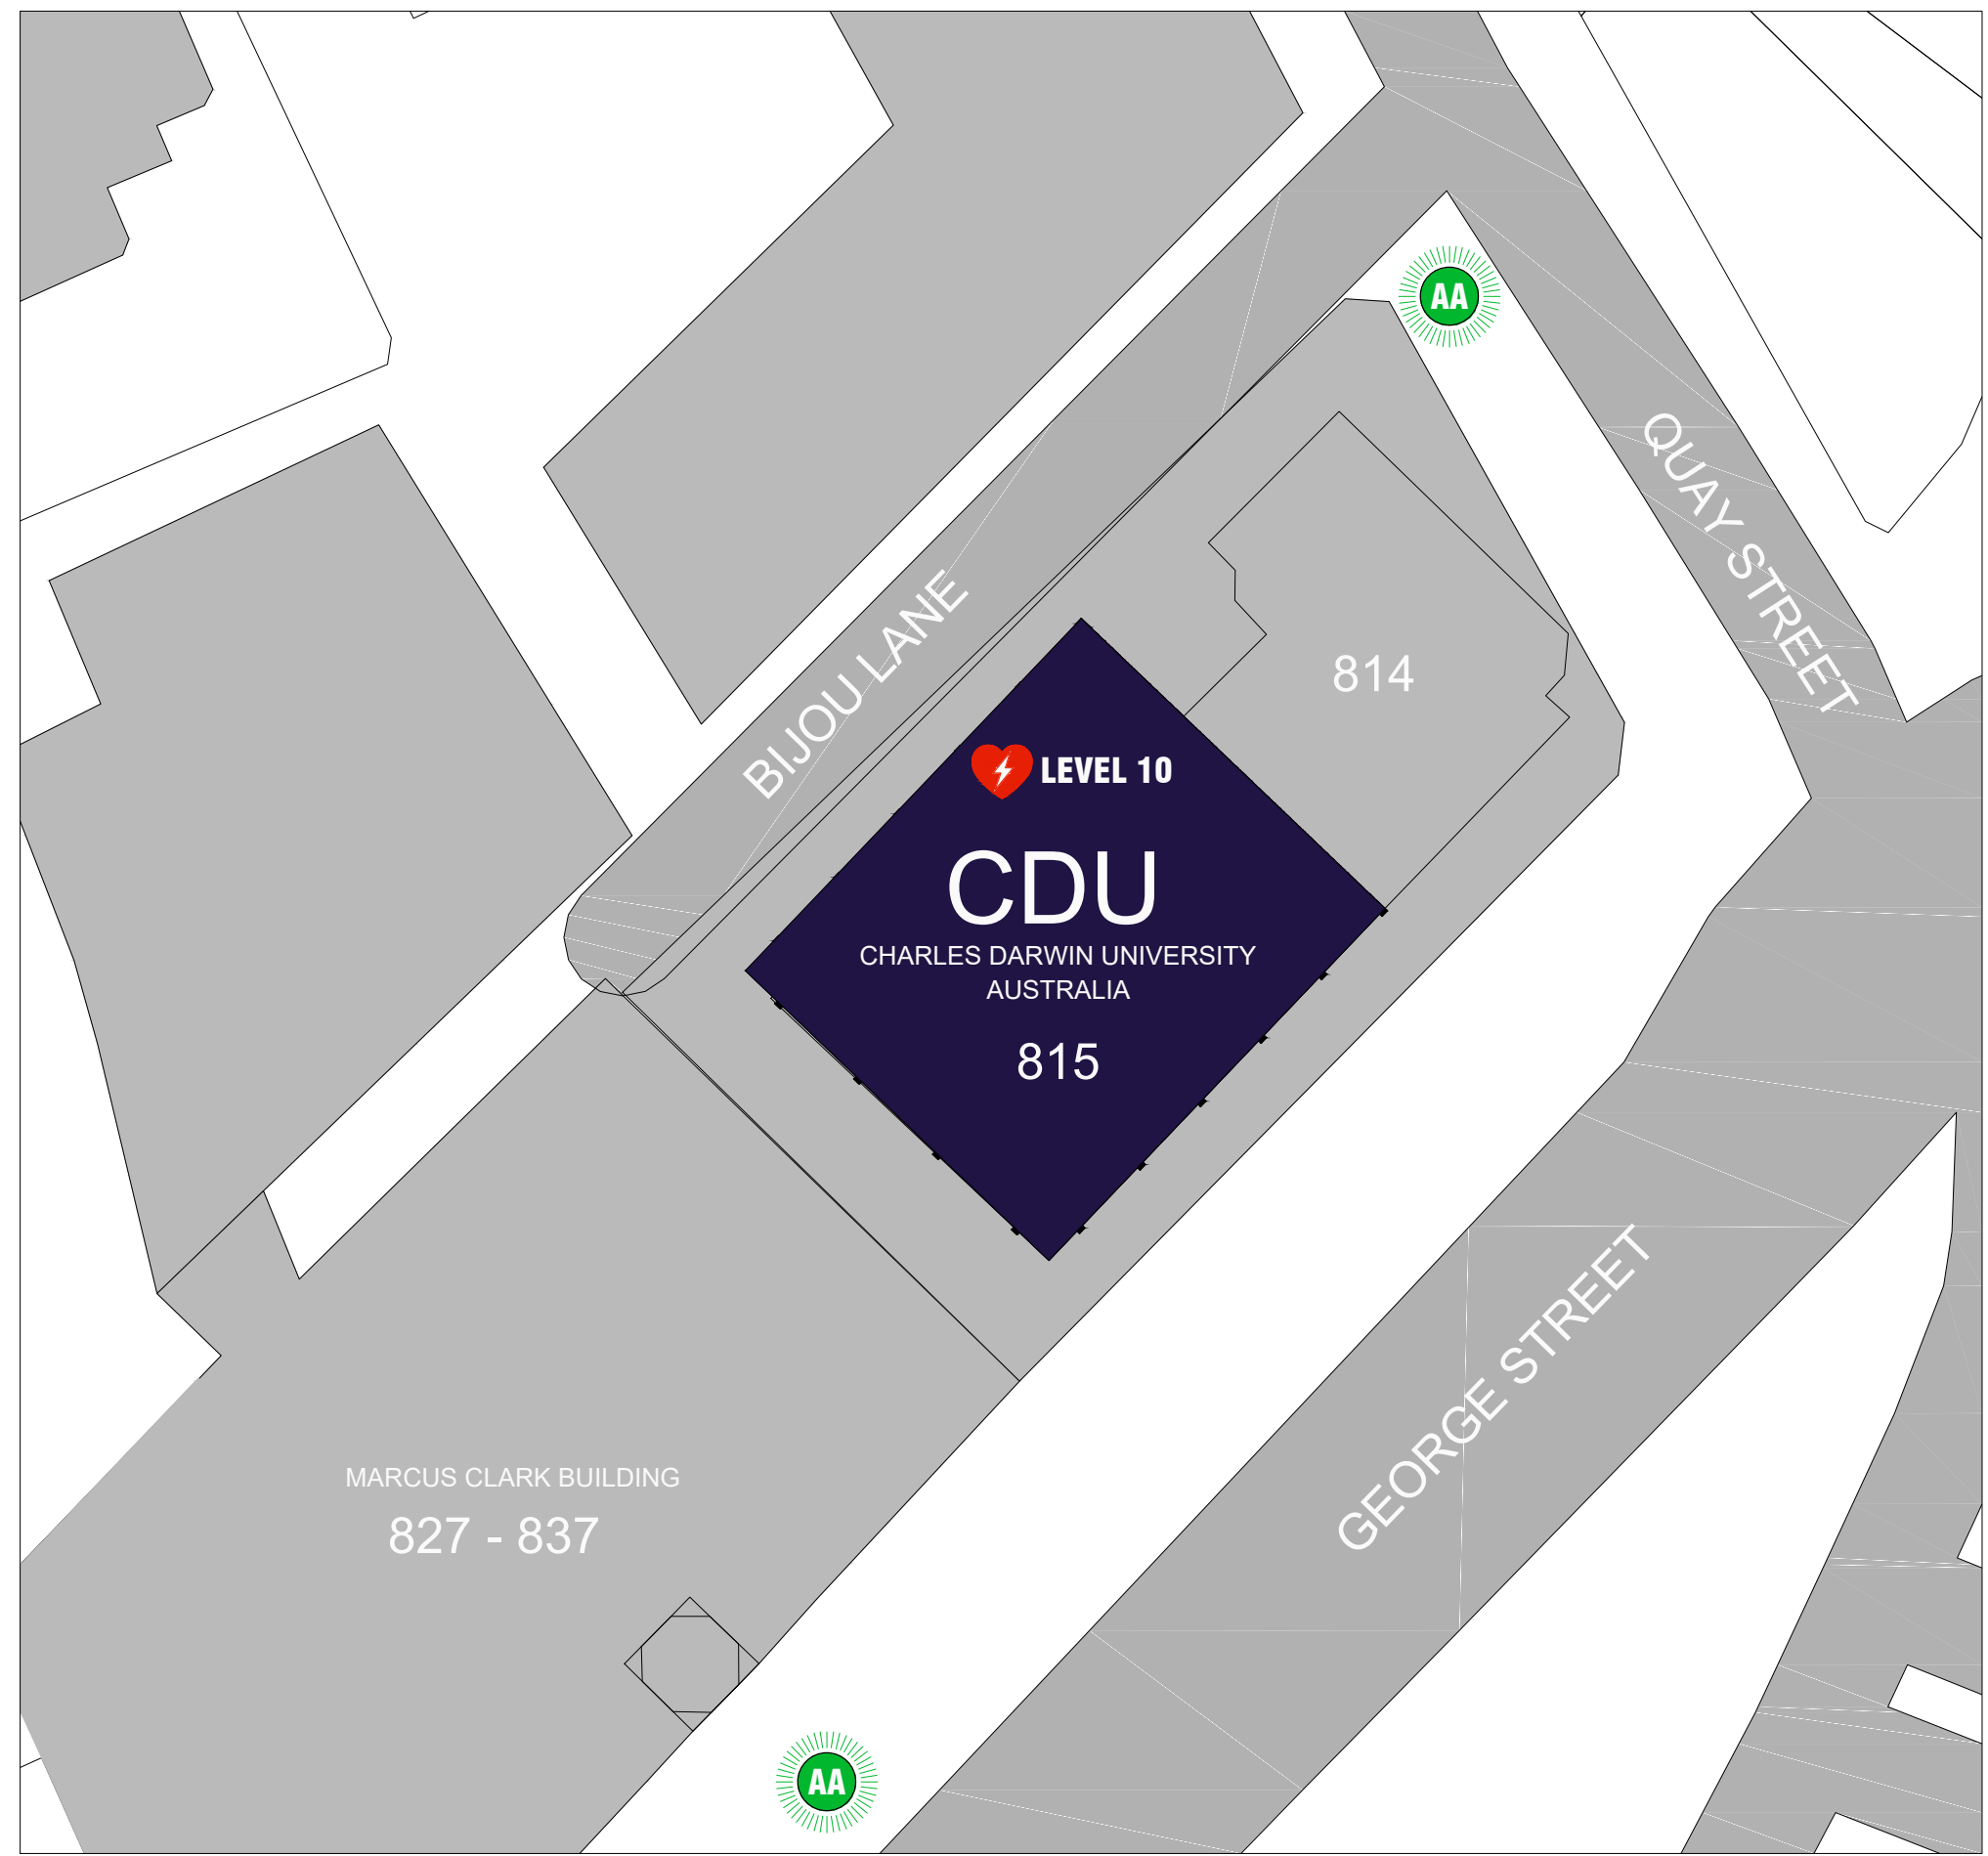


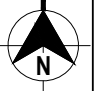

LEGEND

-  **ASSEMBLY AREA**
-  **DEFIBRILLATOR**



DO NOT SCALE

INFORMATION

20.04.20 A ISSUED FOR INFORMATION <small>Date No Description</small>		CDU PGE <small>Consultant / CDU Author</small>						PROPERTY and FACILITIES		CAMPUS SC		PROJECT CDU SYDNEY CAMPUS CURRENT PLAN APRIL 2020 ASSEMBLY AREA LOCATIONS		<small>DESIGN</small> CDU		<small>DRAWN</small> P.EUPENE		<small>DATE</small> APRIL 2020		<small>ARCHIVE NUMBER</small> NYA	
<small>AMENDMENTS</small>								<small>SCALE</small> NTS <small>DO NOT SCALE</small>		<small>DRAWING NUMBER</small> SS-815.10_PLAN-AA.04.2020		<small>Amend</small> A									